

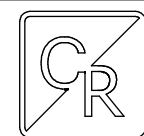
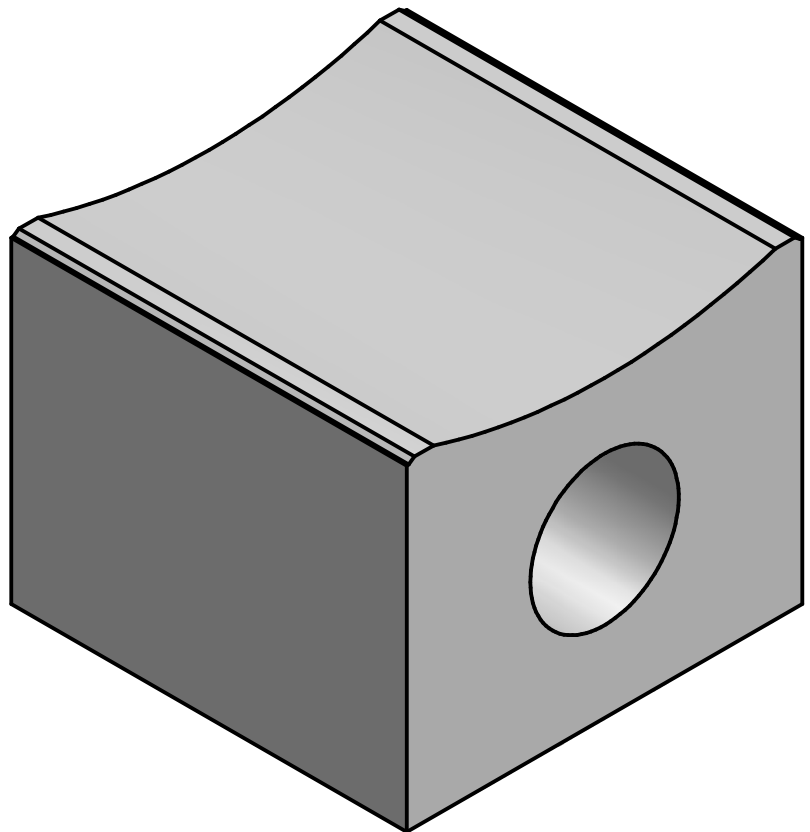
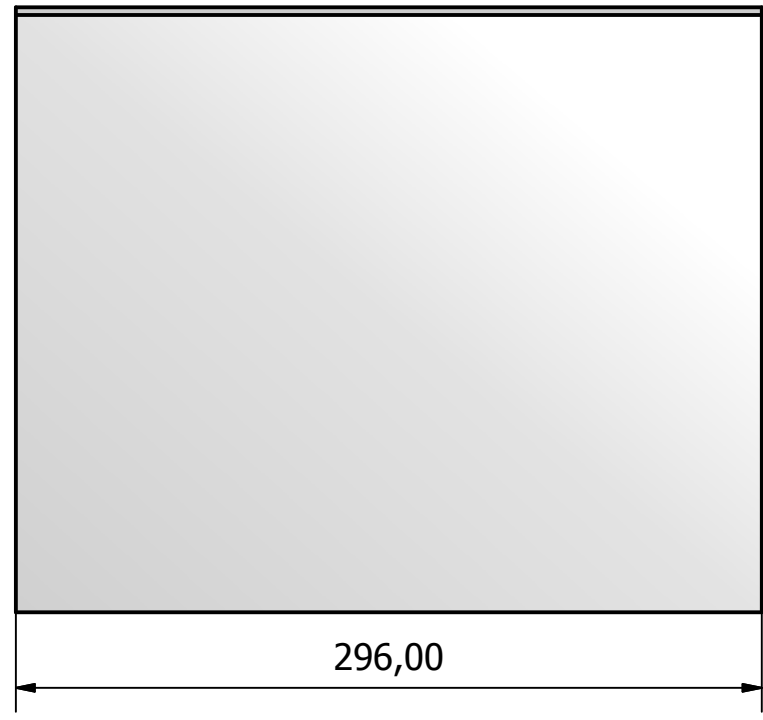
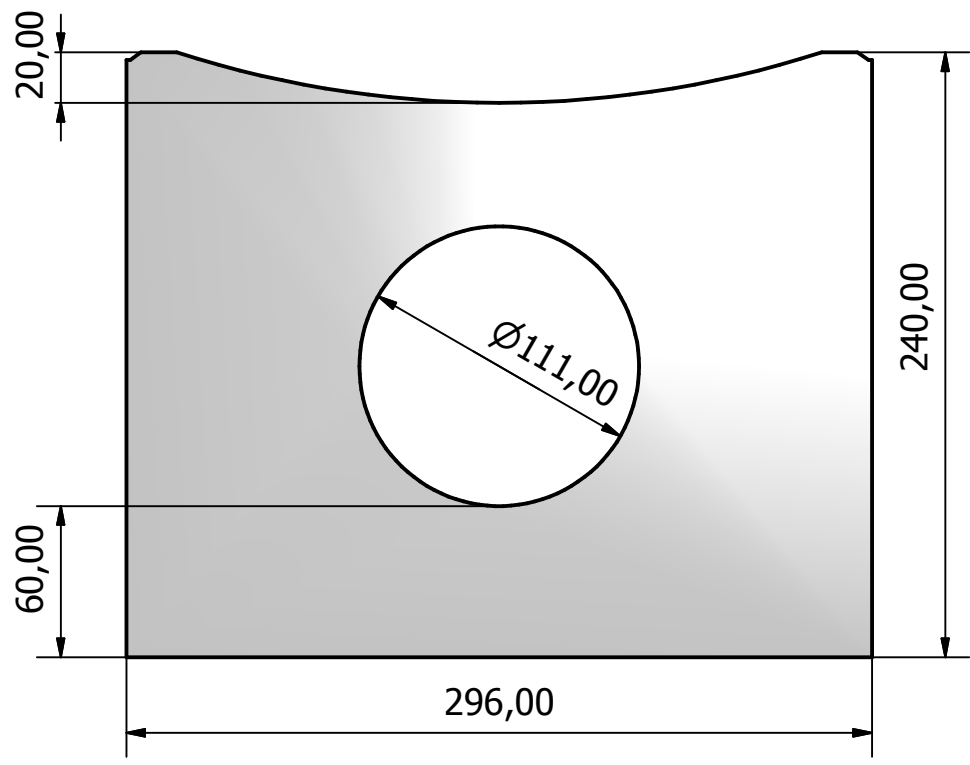



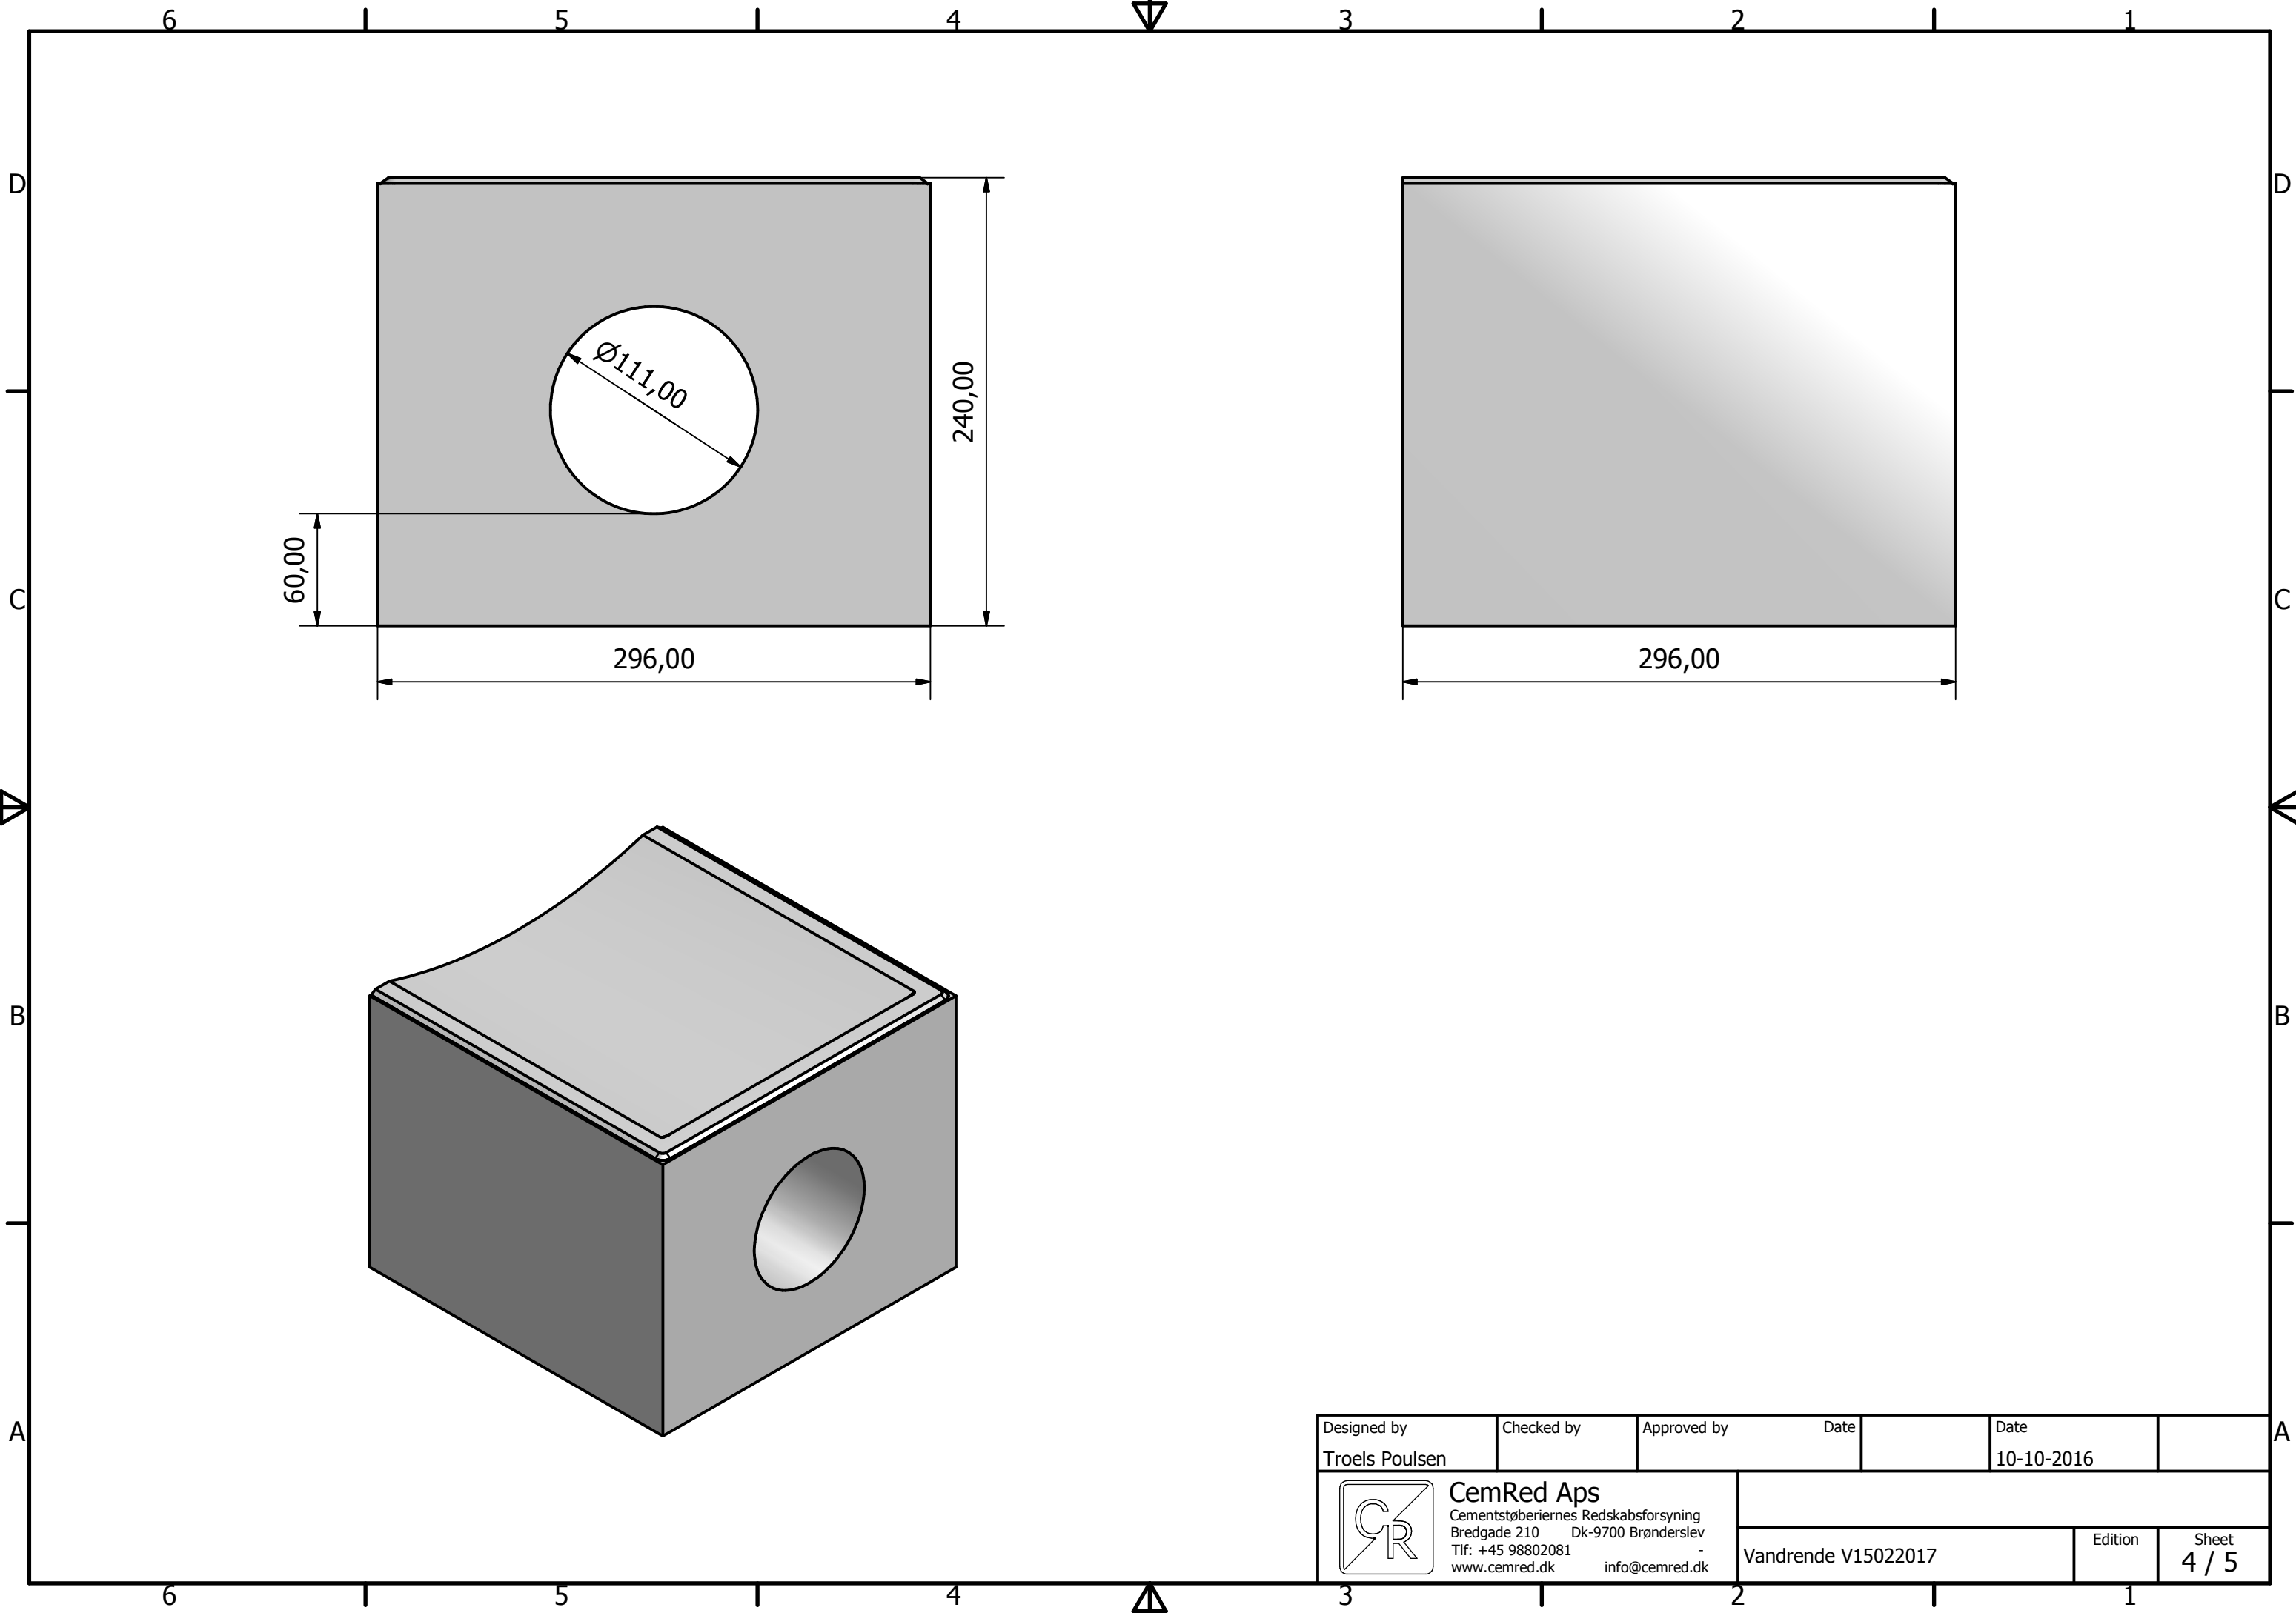
Designed by Troels Poulsen	Checked by	Approved by	Date	Date 10-10-2016	
 CemRed Aps Cementstøberiernes Redskabsforsyning Bredgade 210 Dk-9700 Brønderslev Tlf: +45 98802081 www.cemred.dk info@cemred.dk	Vandrede V15022017			Edition	Sheet 1 / 5

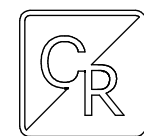


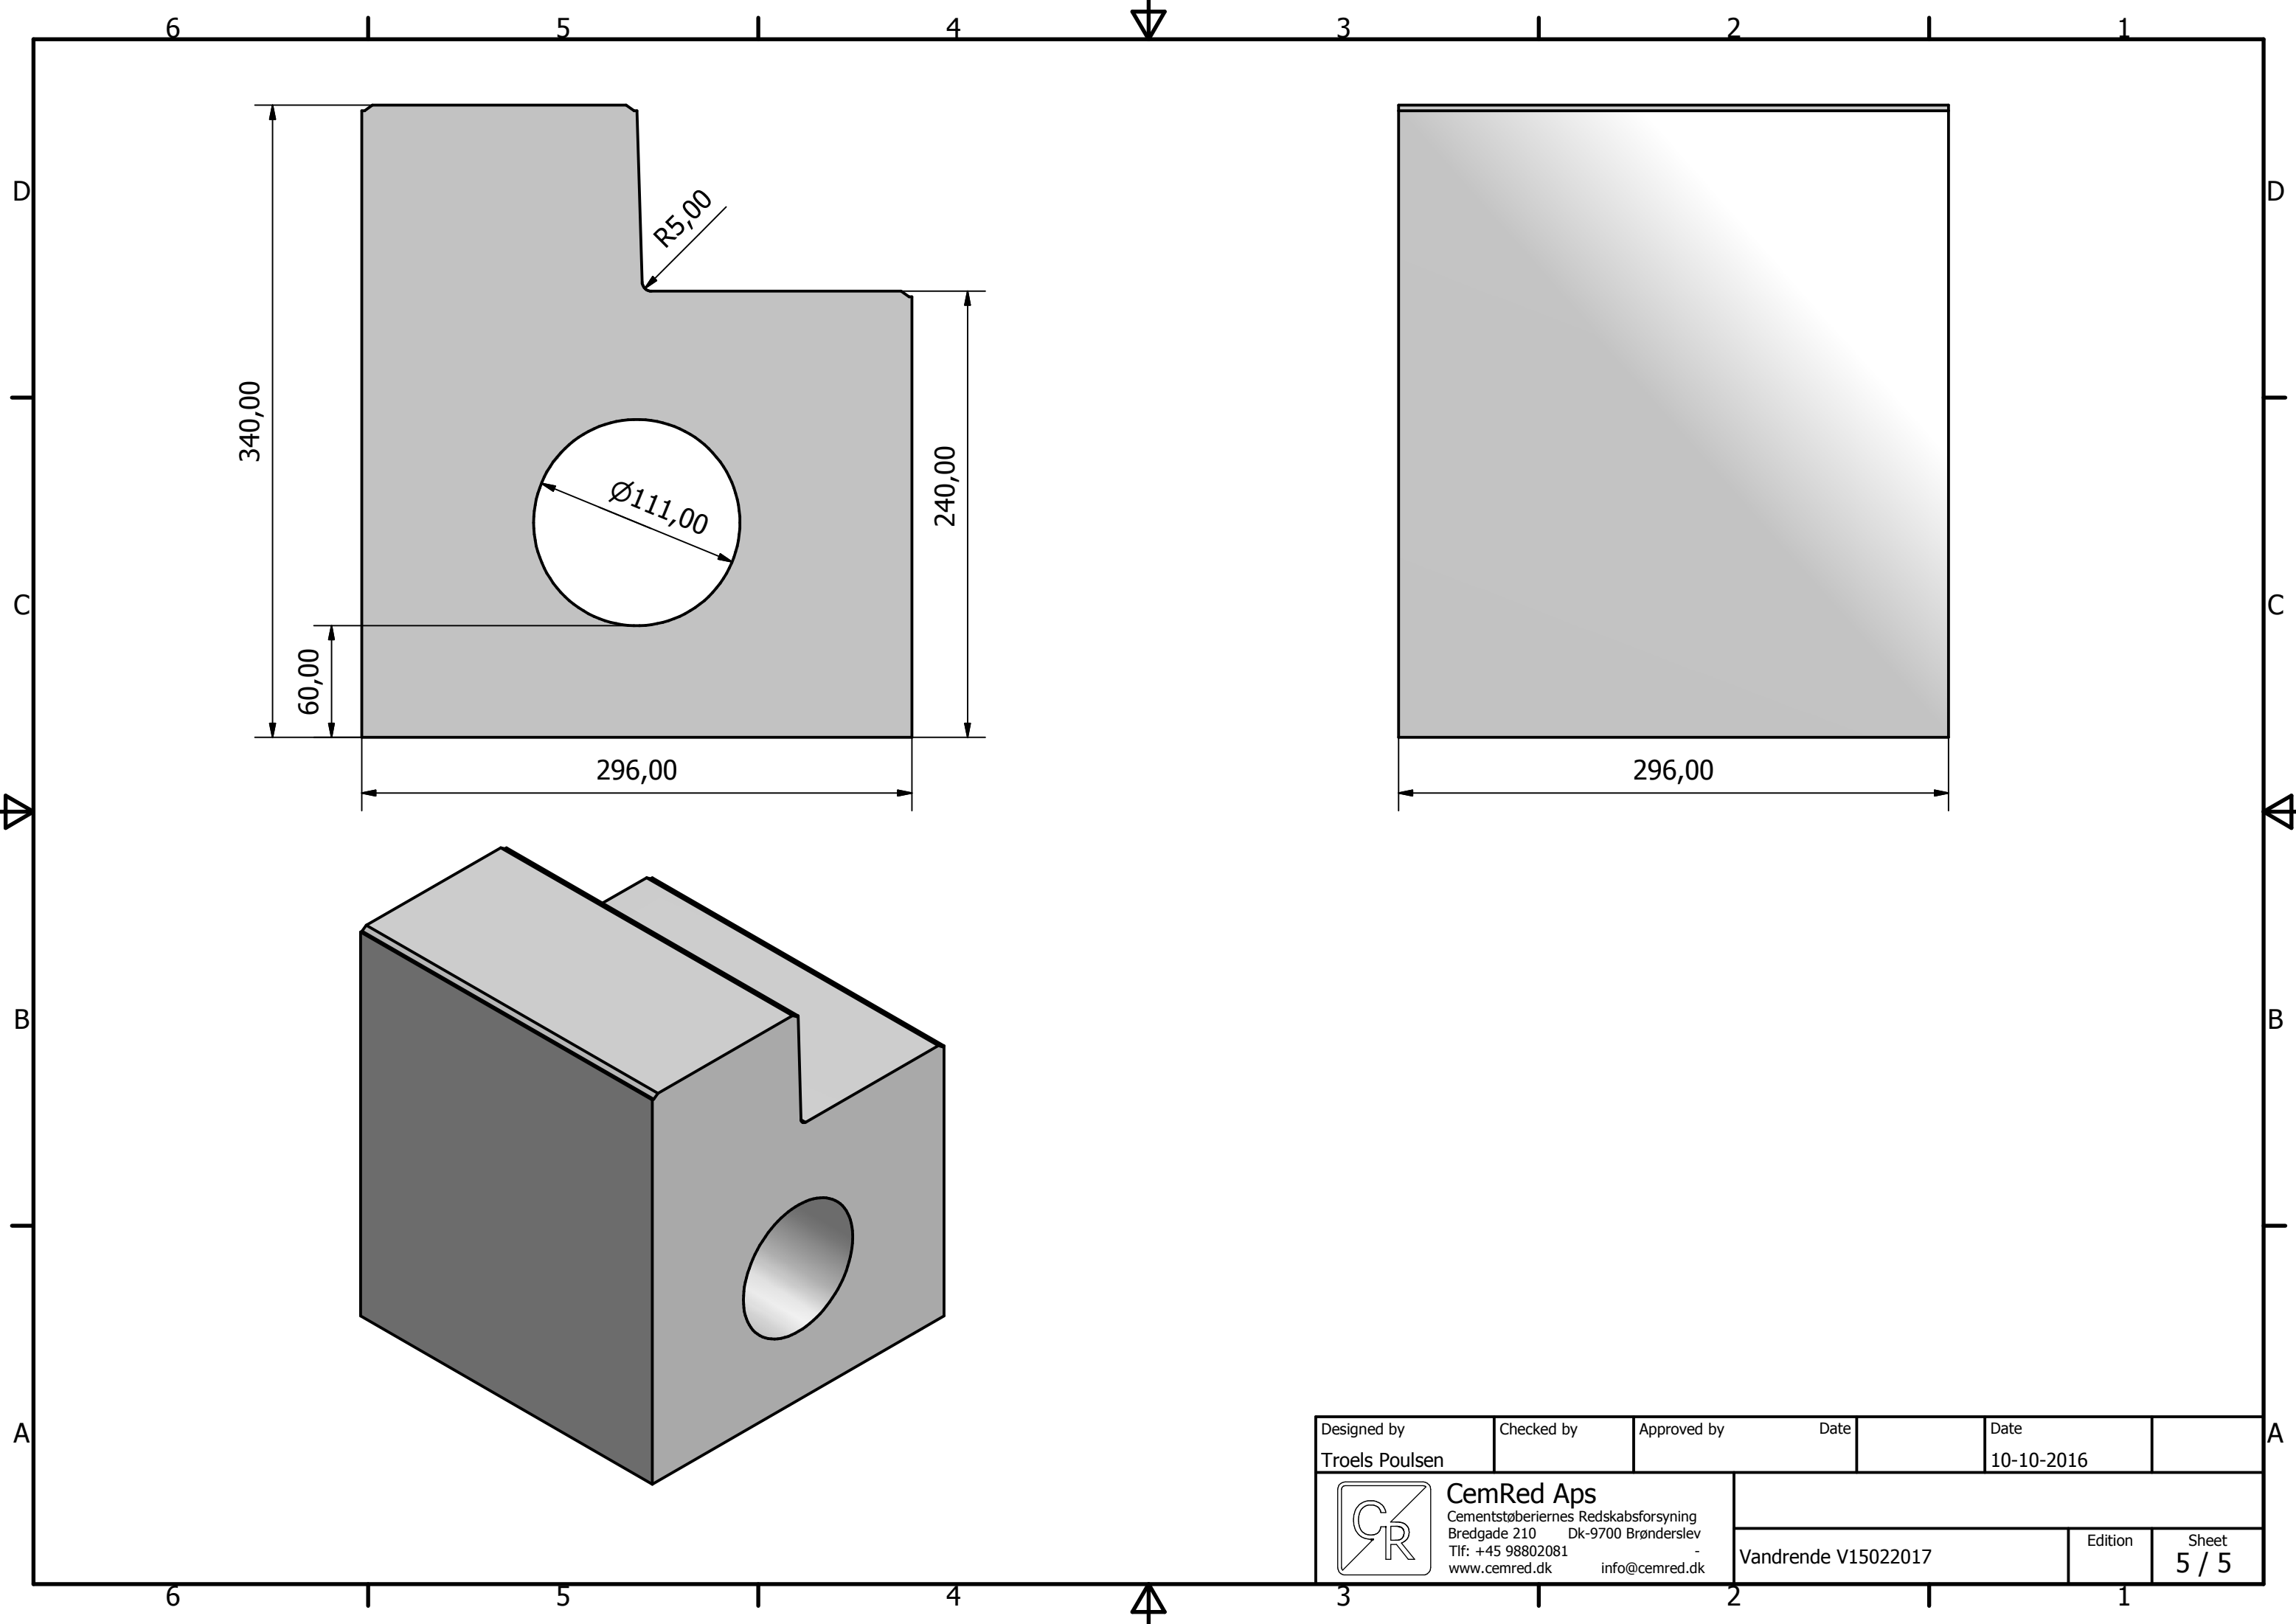
Designed by Troels Poulsen	Checked by	Approved by	Date	Date 10-10-2016
 CemRed Aps Cementstøberiernes Redskabsforsyning Bredgade 210 Dk-9700 Brønderslev Tlf: +45 98802081 www.cemred.dk info@cemred.dk	Vandrede V15022017			Edition Sheet 2 / 5

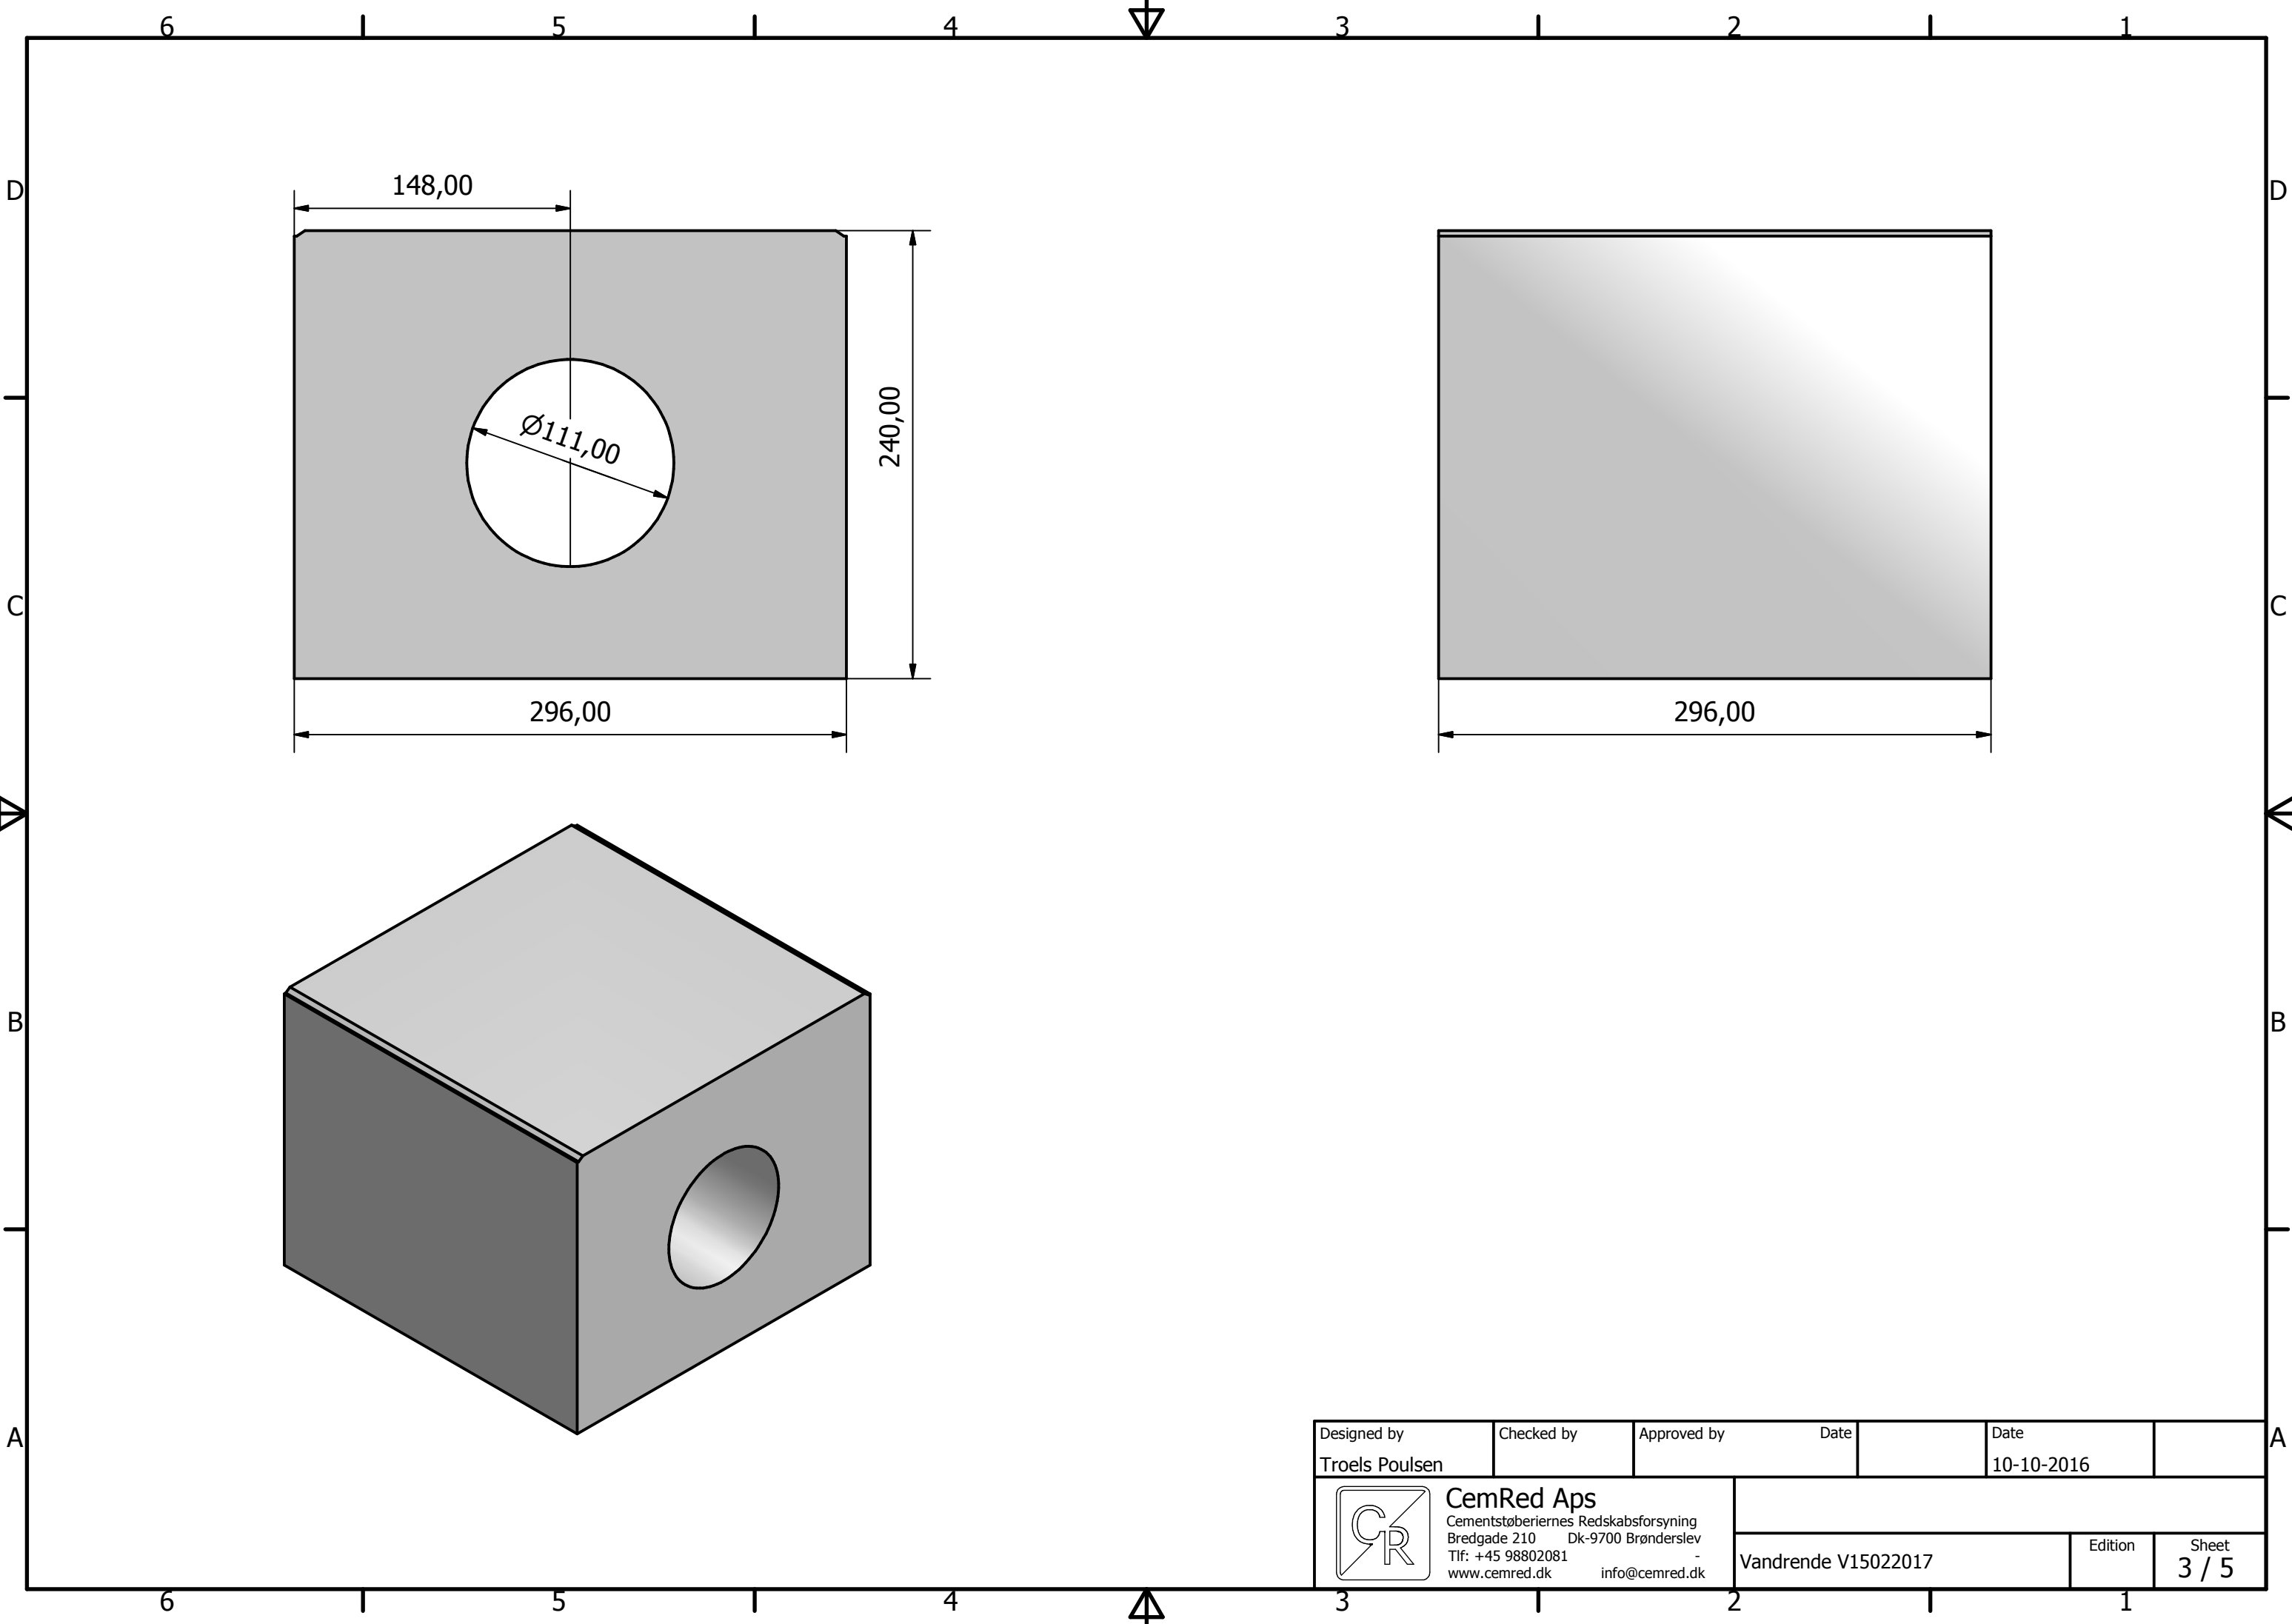


Designed by Troels Poulsen	Checked by	Approved by	Date	Date 10-10-2016	
 CemRed Aps Cementstøberiernes Redskabsforsyning Bredgade 210 Dk-9700 Brønderslev Tlf: +45 98802081 www.cemred.dk	Vandrede V15022017			Edition	Sheet 3 / 5



Designed by Troels Poulsen	Checked by	Approved by	Date	Date 10-10-2016	
 CemRed Aps Cementstøberiernes Redskabsforsyning Bredgade 210 Dk-9700 Brønderslev Tlf: +45 98802081 www.cemred.dk info@cemred.dk	Vandrede V15022017			Edition	Sheet 4 / 5



Designed by Troels Poulsen	Checked by	Approved by	Date	Date 10-10-2016	
 CemRed Aps Cementstøberiernes Redskabsforsyning Bredgade 210 Dk-9700 Brønderslev Tlf: +45 98802081 www.cemred.dk	Vandrede V15022017			Edition	Sheet 5 / 5